


Weather Shield®


Premium Series™

Hinged Patio Doors


CROSS SECTION DETAILS

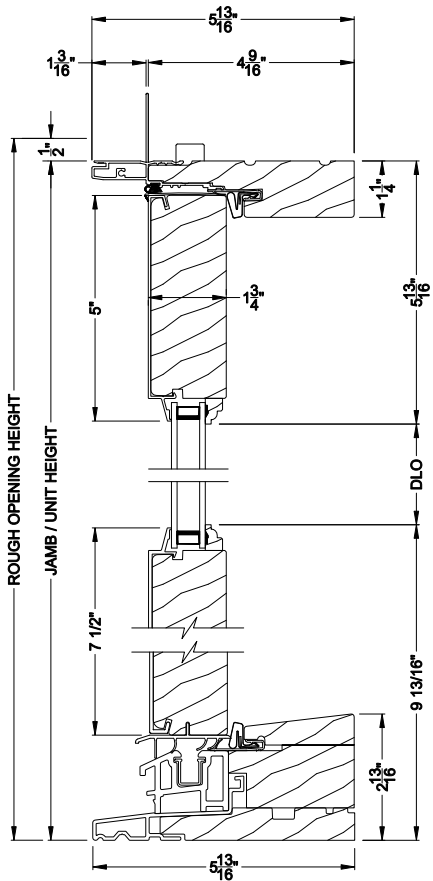


PREMIUM OUTSWING DOOR (8610)
Vertical Section - Standard Sill

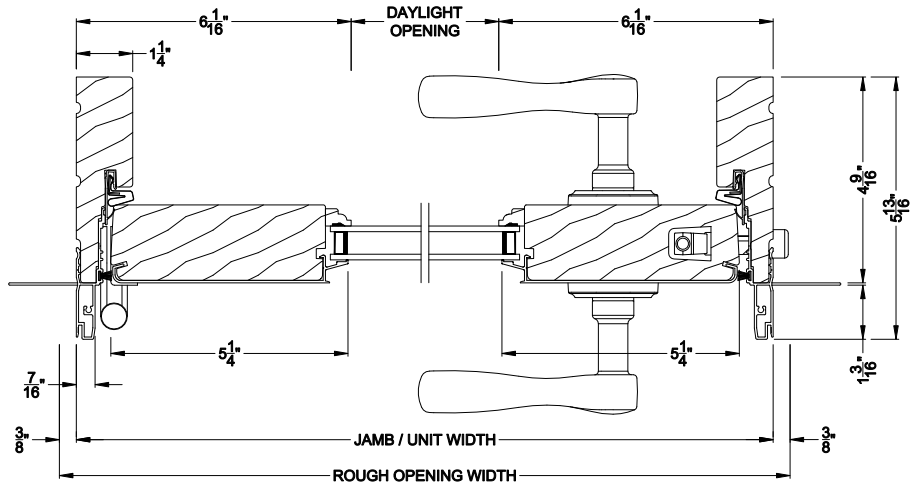


PREMIUM OUTSWING DOOR (8610)
Horizontal Section - Single Door

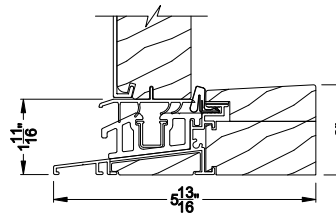

PREMIUM OUTSWING DOOR (8610)
Vertical Section - Alternate Low Profile Sill

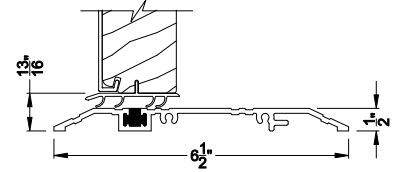

PREMIUM OUTSWING DOOR (8610)
Vertical Section - ADA Sill

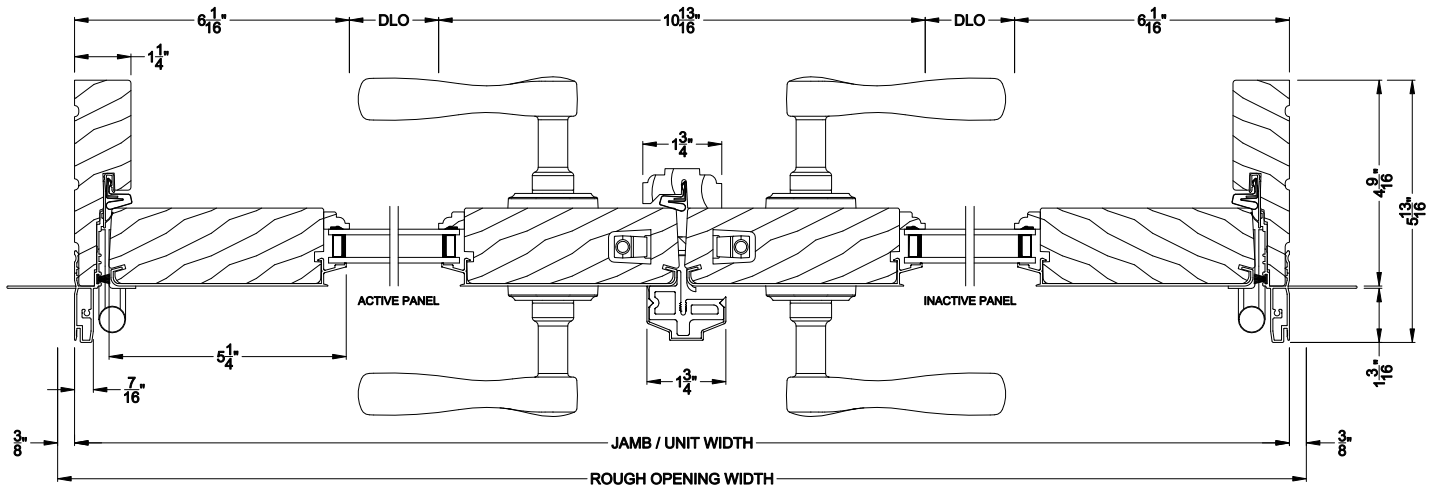

PREMIUM FRENCH OUTSWING DOOR (8610)
Horizontal Section - Double Door


Note: All dimensions are approximate. Weather Shield reserves the right to change specifications without notice.

Weather Shield®


Premium Series™

Hinged Patio Doors


CROSS SECTION DETAILS

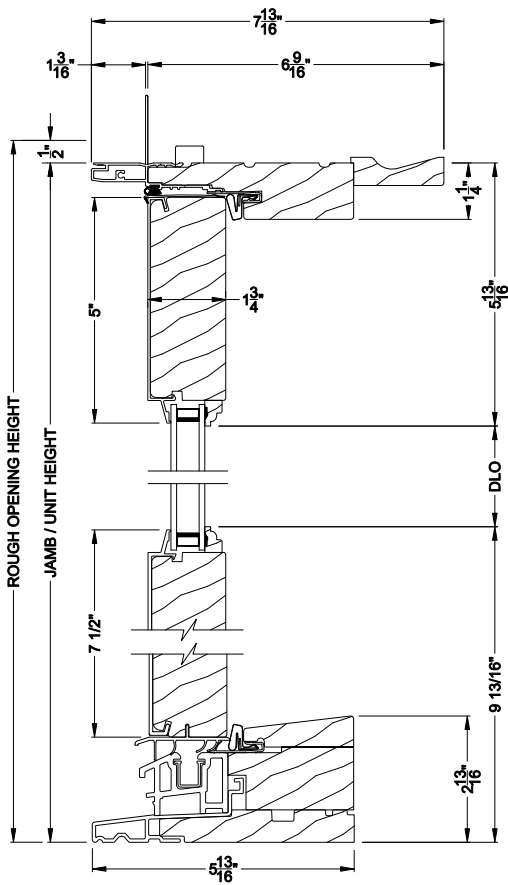


PREMIUM OUTSWING DOOR (8610)
Vertical Section - Standard Sill - 6-9/16" Jamb

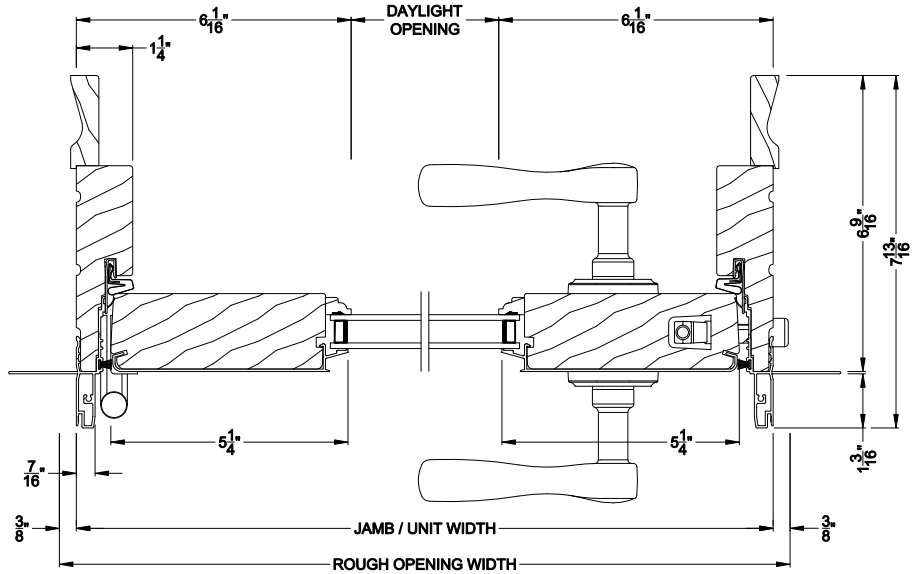


PREMIUM OUTSWING DOOR (8610)
Horizontal Section - Single Door - 6-9/16" Jamb

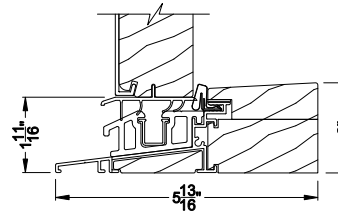

PREMIUM OUTSWING DOOR (8610)
Vertical Section - Alternate Low Profile Sill

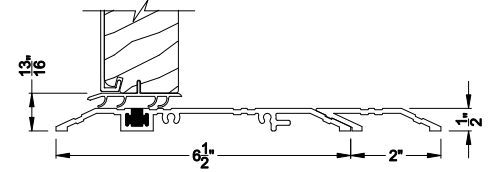

PREMIUM OUTSWING DOOR (8610)
Vertical Section - ADA Sill

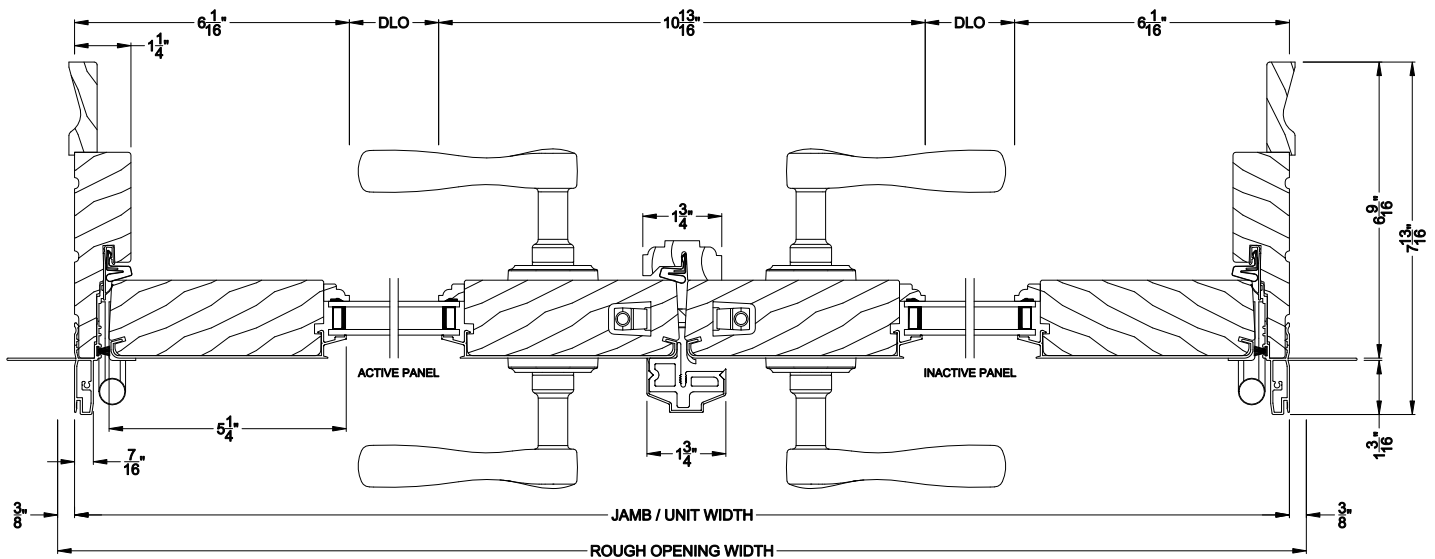

PREMIUM FRENCH OUTSWING DOOR (8610)
Horizontal Section - Double Door - 6-9/16" Jamb

Note: All dimensions are approximate. Weather Shield reserves the right to change specifications without notice.