


Weather Shield®


Premium Series™

Hinged Patio Doors


CROSS SECTION DETAILS

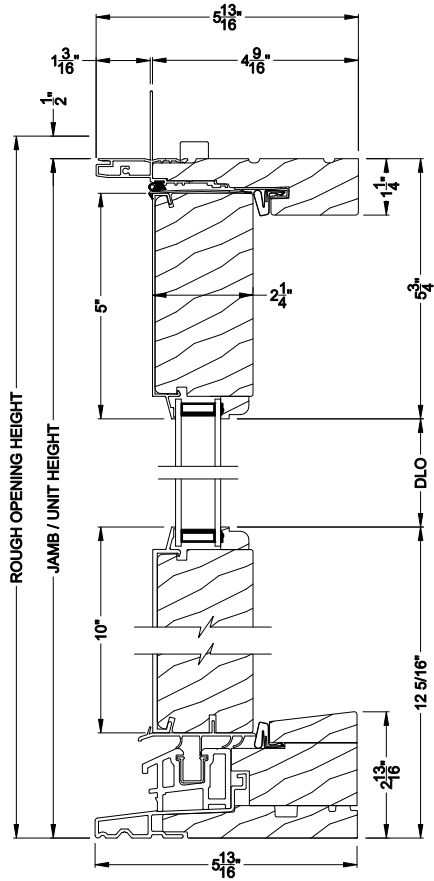


PREMIUM OUTSWING DOOR (8611)
Vertical Section - Standard Sil, 2-1/4" Panel

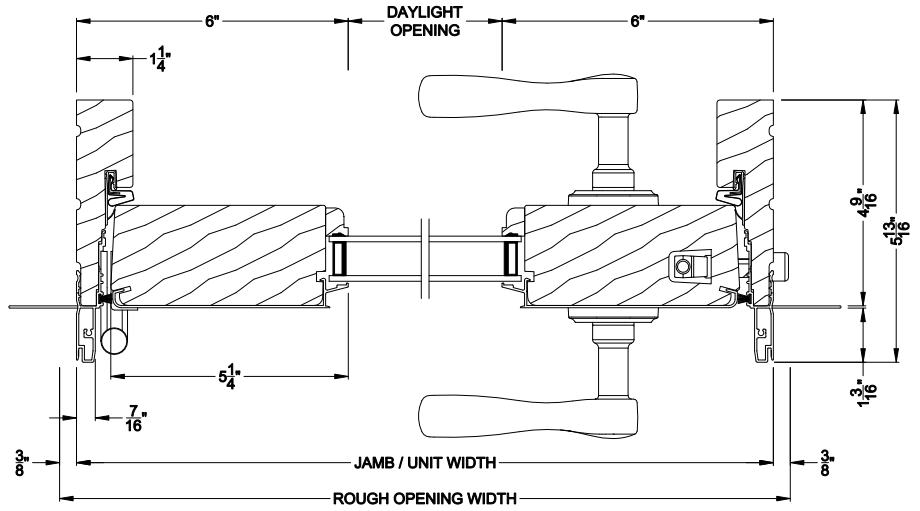


PREMIUM OUTSWING DOOR (8611)
Horizontal Section - Single Door, 2-1/4" Panel

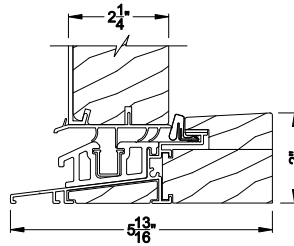

PREMIUM OUTSWING DOOR (8611)
Vertical Section - Alternate Low Profile Sill

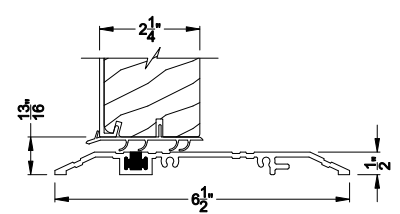

PREMIUM OUTSWING DOOR (8611)
Vertical Section - ADA Sill, 2-1/4" Panel

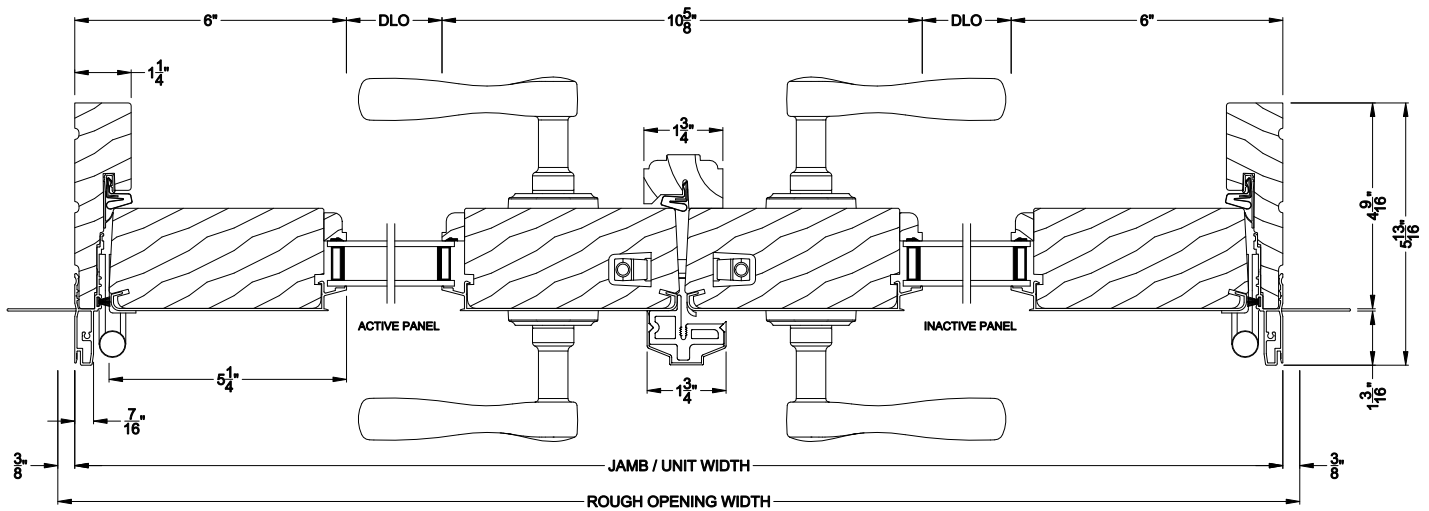

PREMIUM FRENCH OUTSWING DOOR (8611)
Horizontal Section - Double Door, 2-1/4" Panel


Note: All dimensions are approximate. Weather Shield reserves the right to change specifications without notice.

Weather Shield®


Premium Series™

Hinged Patio Doors



CROSS SECTION DETAILS

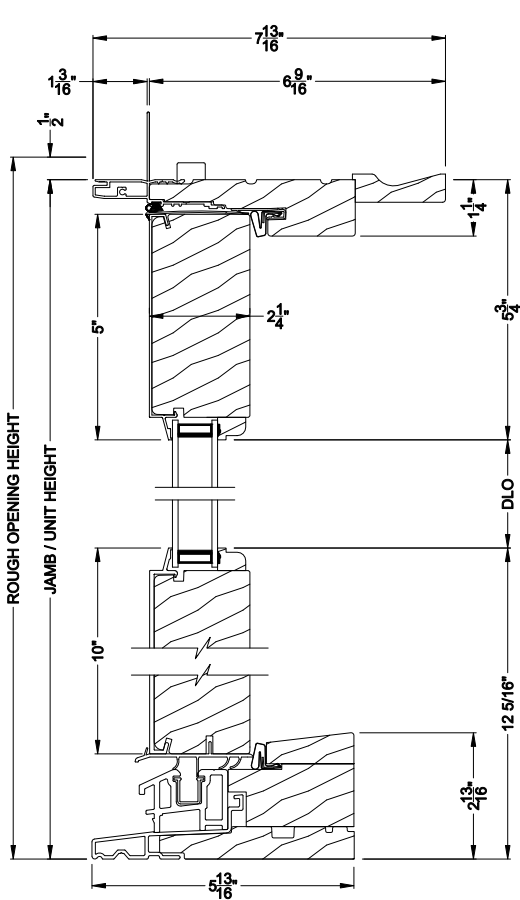

PREMIUM OUTSWING DOOR (8611)
Vertical Section - Standard Sil, 2-1/4" Panel - 6-9/16" jamb

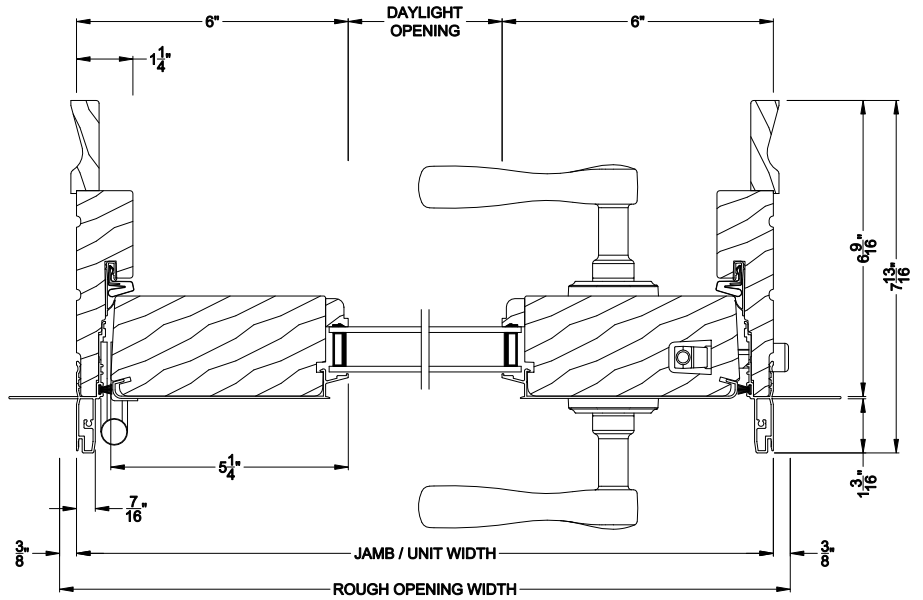


PREMIUM OUTSWING DOOR (8611)
Horizontal Section - Single Door, 2-1/4" Panel - 6-9/16" jamb

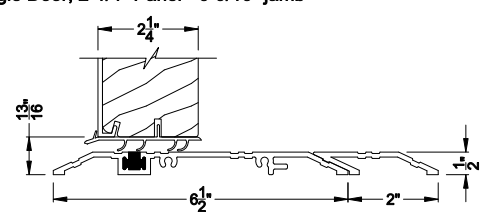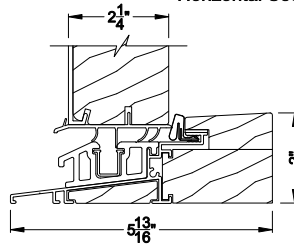

PREMIUM OUTSWING DOOR (8611)
Vertical Section - Alternate Low Profile Sill

PREMIUM OUTSWING DOOR (8611)
Vertical Section - ADA Sill, 2-1/4" Panel

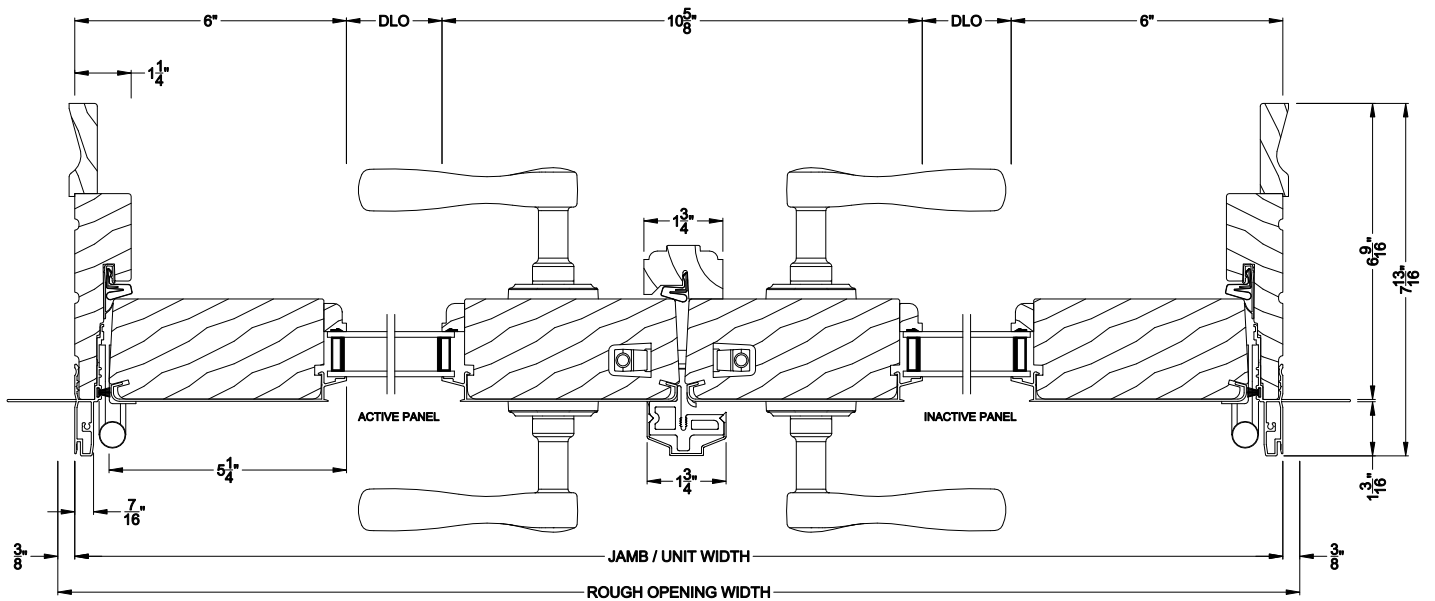

PREMIUM FRENCH OUTSWING DOOR (8611)
Horizontal Section - Double Door, 2-1/4" Panel - 6-9/16" jamb

Note: All dimensions are approximate. Weather Shield reserves the right to change specifications without notice.