


Weather Shield®

Premium Series™

Outswing Bi-Fold Doors

CROSS SECTION DETAILS

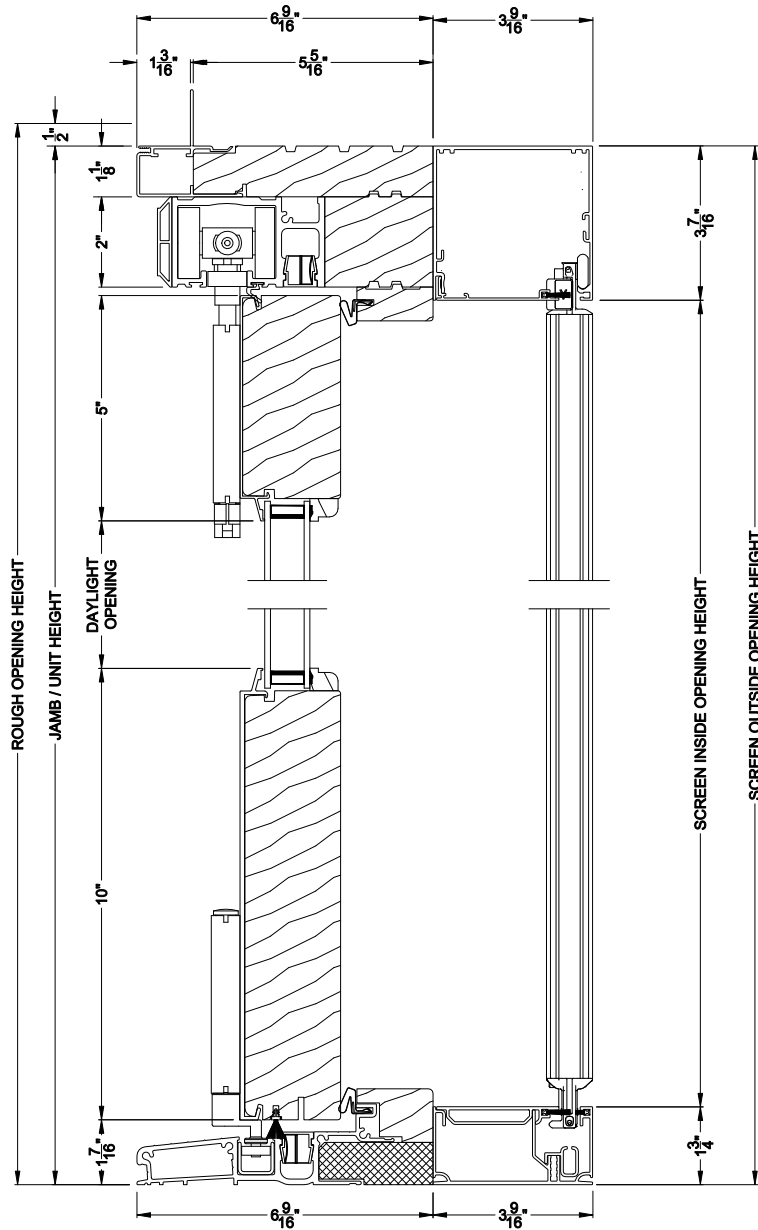

PREMIUM BI-FOLD DOOR (8622)

Vertical Section - Standard Sill
Shown with optional Center screen


Note: All dimensions are approximate. Weather Shield reserves the right to change specifications without notice.

Weather Shield®

Premium Series™

Outswing Bi-Fold Doors

CROSS SECTION DETAILS

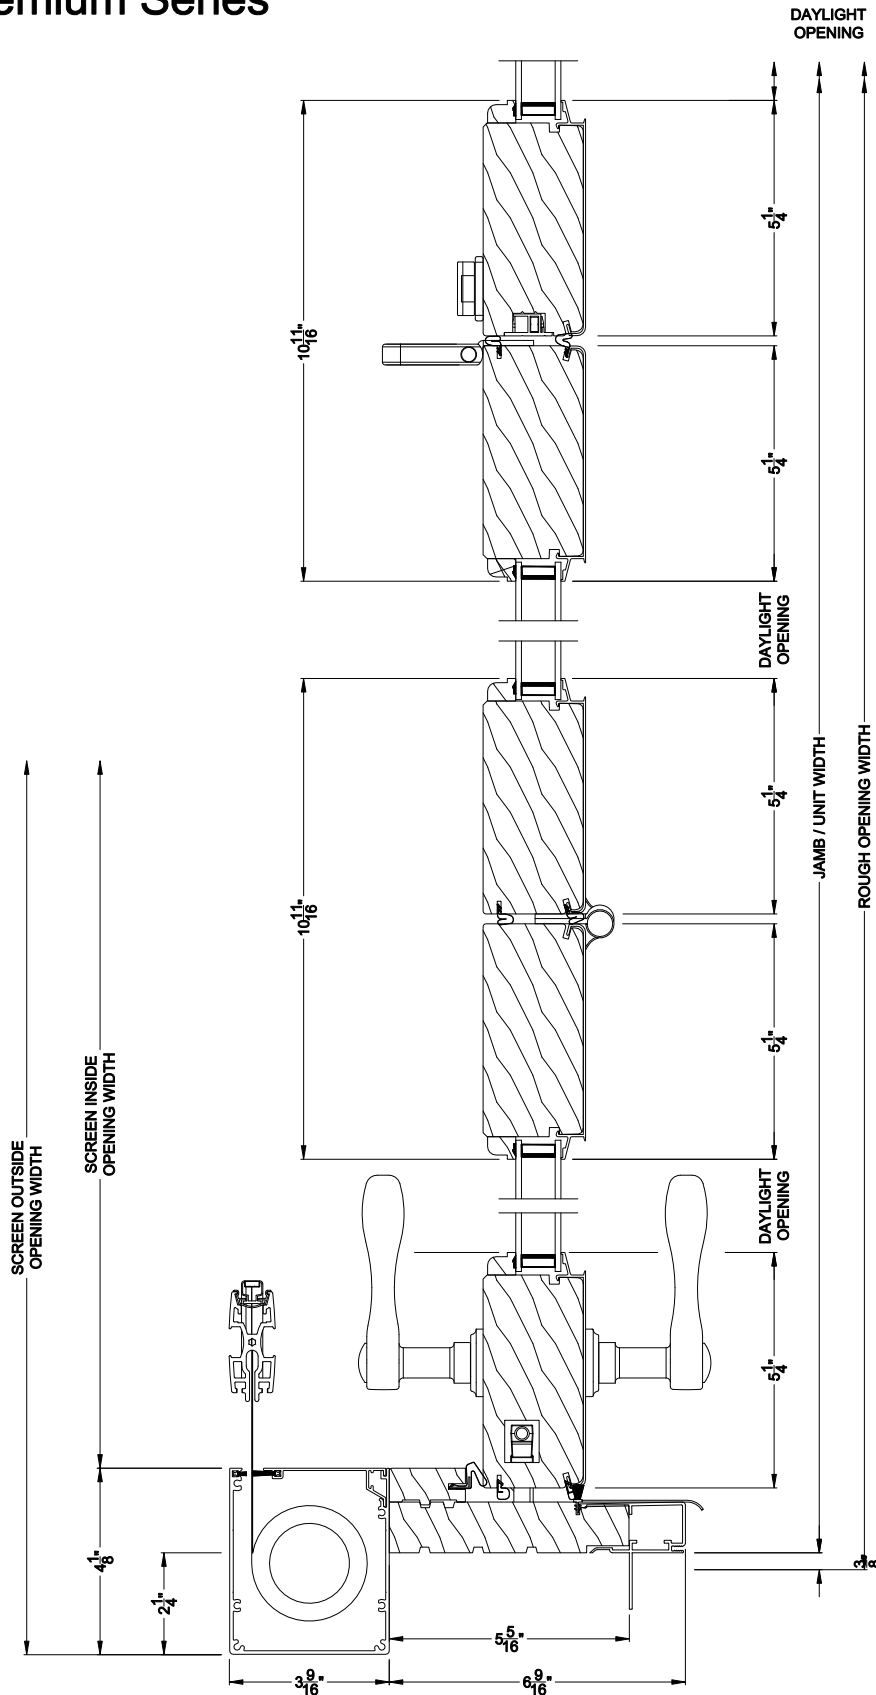

PREMIUM BI-FOLD DOOR (8622)

Horizontal Section
Shown with optional Center screen

Note: All dimensions are approximate. Weather Shield reserves the right to change specifications without notice.