


# Weather Shield®


## Contemporary Collection™

# Hinged Patio Doors


## CROSS SECTION DETAILS

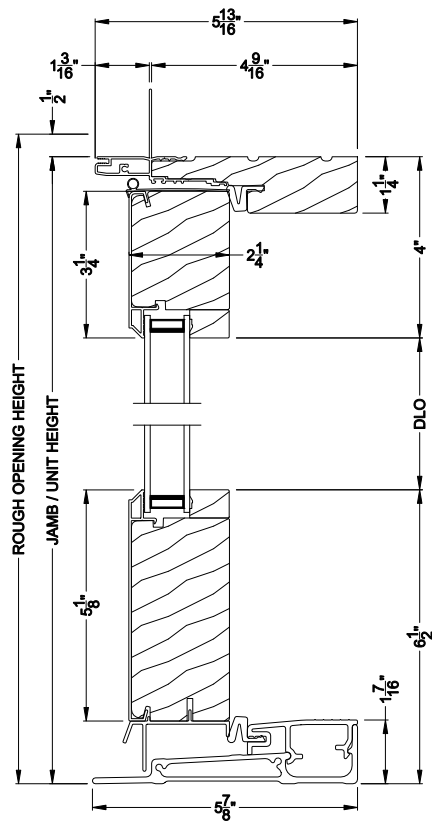


**CONTEMPORARY OUTSWING DOOR (8617)**  
Vertical Section - 5-1/8" Bottom Rail

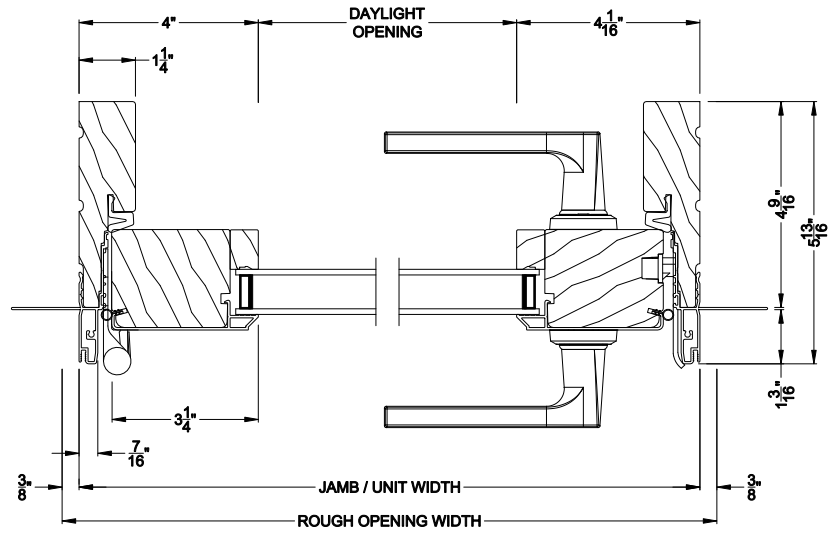

**CONTEMPORARY OUTSWING DOOR (8617)**  
Horizontal Section - Single Door

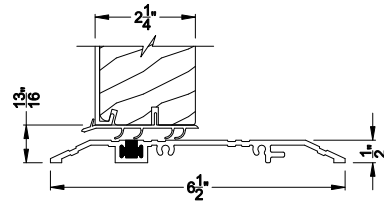

**CONTEMPORARY OUTSWING DOOR (8617)**  
Vertical Section - ADA Sill

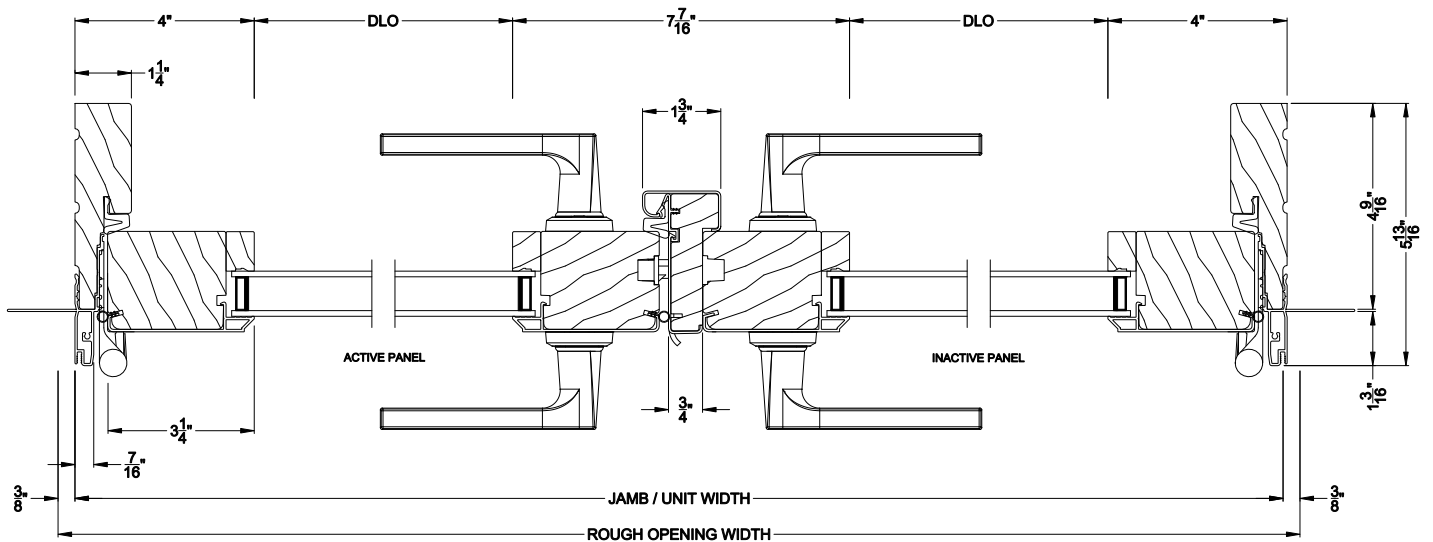

**CONTEMPORARY OUTSWING DOOR (8617)**  
Horizontal Section - Double Door


Note: All dimensions are approximate. Weather Shield reserves the right to change specifications without notice.

# Weather Shield®


## Contemporary Collection™

# Hinged Patio Doors


## CROSS SECTION DETAILS

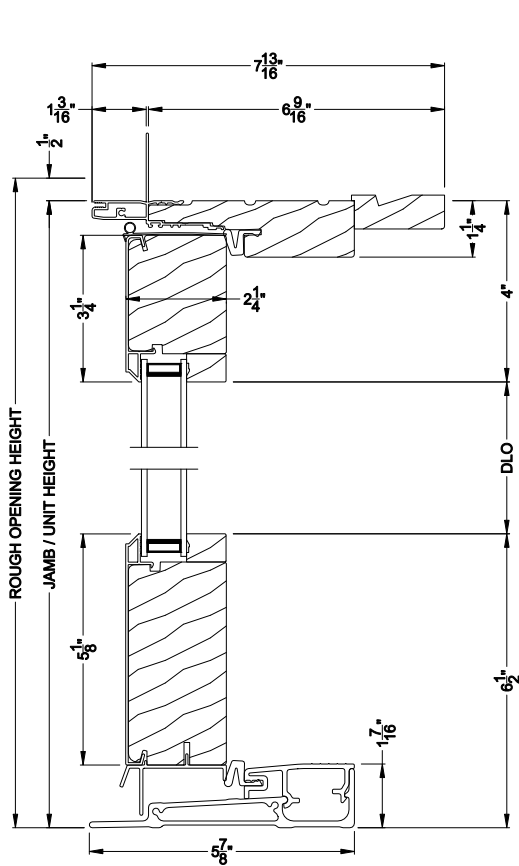


**CONTEMPORARY OUTSWING DOOR (8617)**  
Vertical Section - 5-1/8" Bottom Rail - 6-9/16" jamb

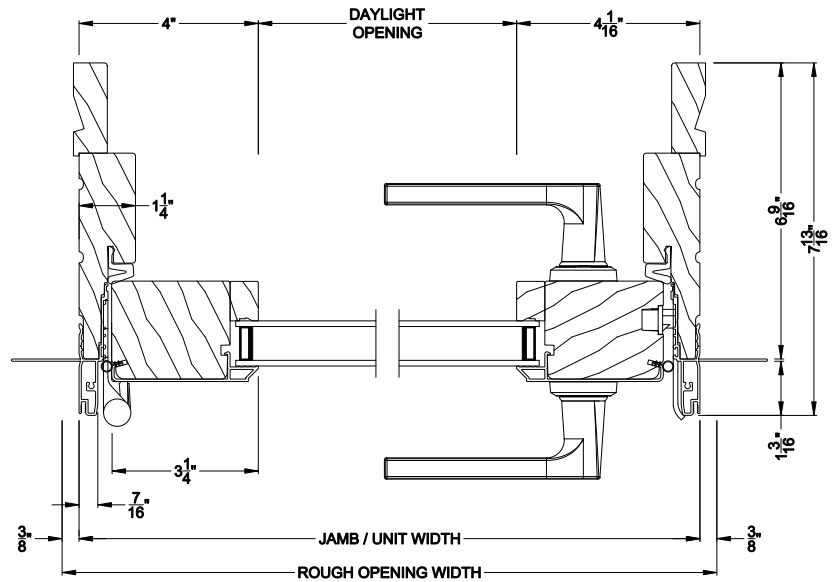

**CONTEMPORARY OUTSWING DOOR (8617)**  
Horizontal Section - Single Door - 6-9/16" jamb

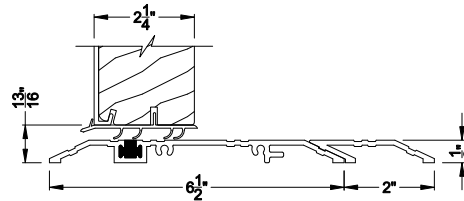

**CONTEMPORARY OUTSWING DOOR (8617)**  
Vertical Section - ADA Sill - 6-9/16" jamb

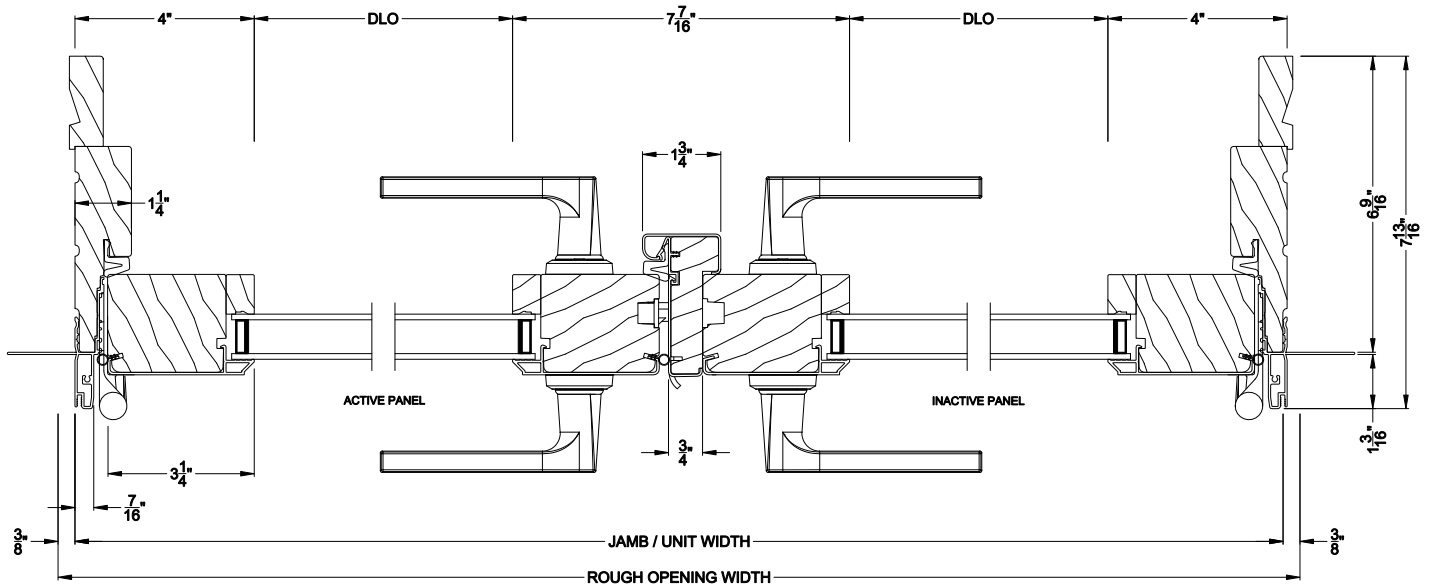

**CONTEMPORARY OUTSWING DOOR (8617)**  
Horizontal Section - Double Door - 6-9/16" jamb

Note: All dimensions are approximate. Weather Shield reserves the right to change specifications without notice.