



Weather Shield® Contemporary Collection™


Hinged Patio Doors CROSS SECTION DETAILS

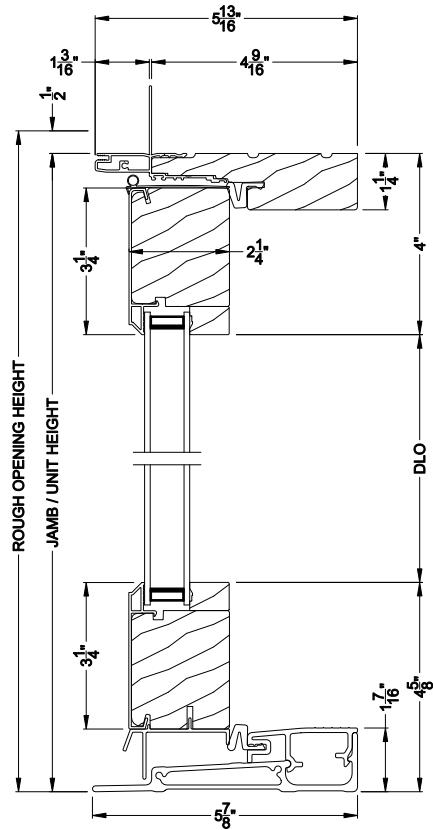


CONTEMPORARY OUTSWING DOOR (8617)
Vertical Section

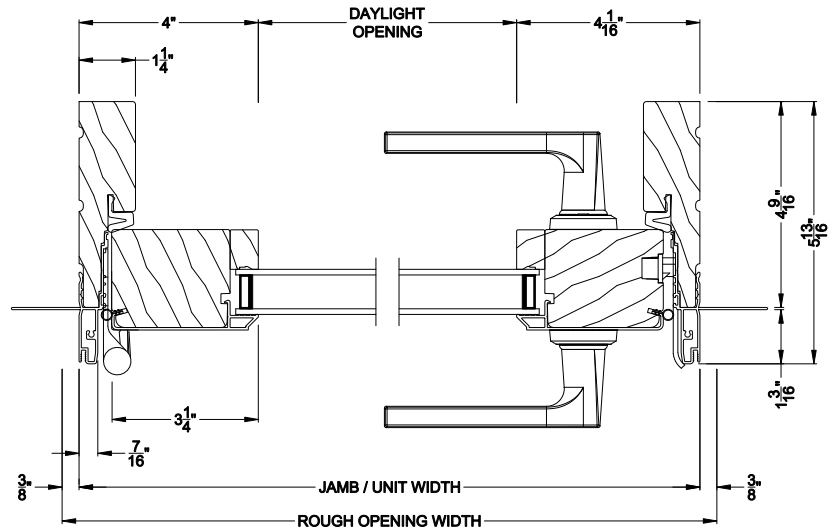

CONTEMPORARY OUTSWING DOOR (8617)
Horizontal Section - Single Door

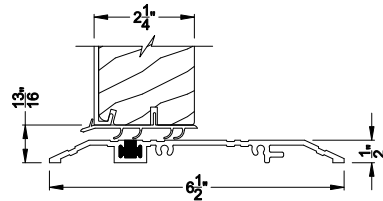

CONTEMPORARY OUTSWING DOOR (8617)
Vertical Section - ADA Sill

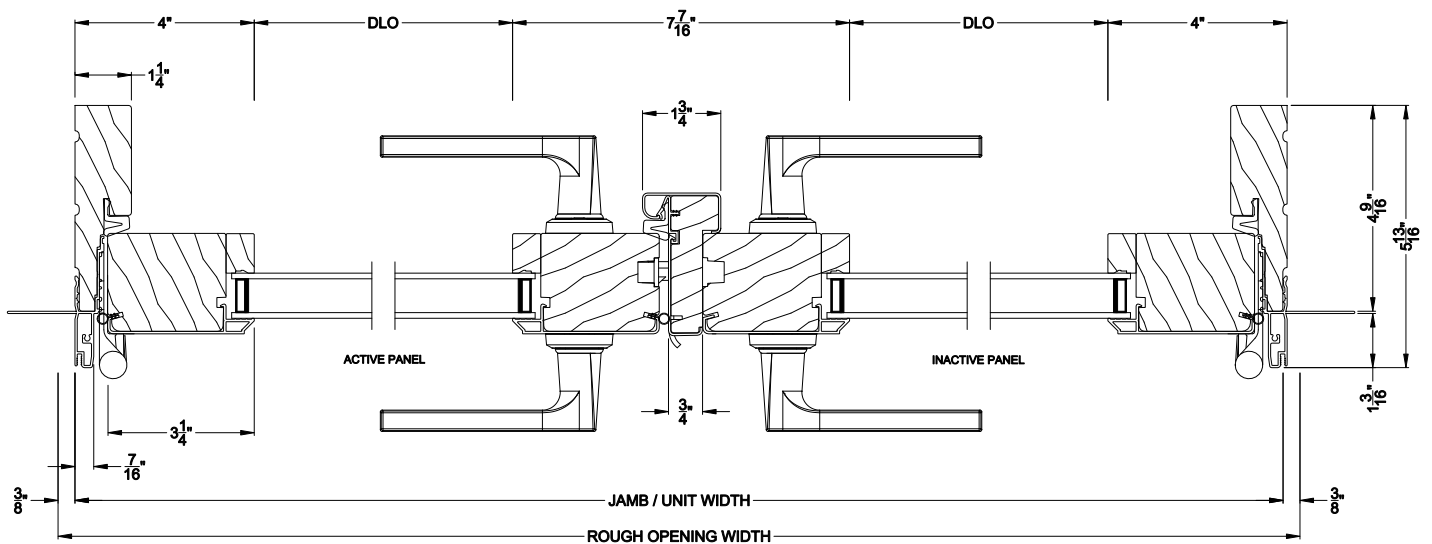


CONTEMPORARY OUTSWING DOOR (8617)
Horizontal Section - Double Door


Note: All dimensions are approximate. Weather Shield reserves the right to change specifications without notice.

Weather Shield® Contemporary Collection™


Hinged Patio Doors CROSS SECTION DETAILS

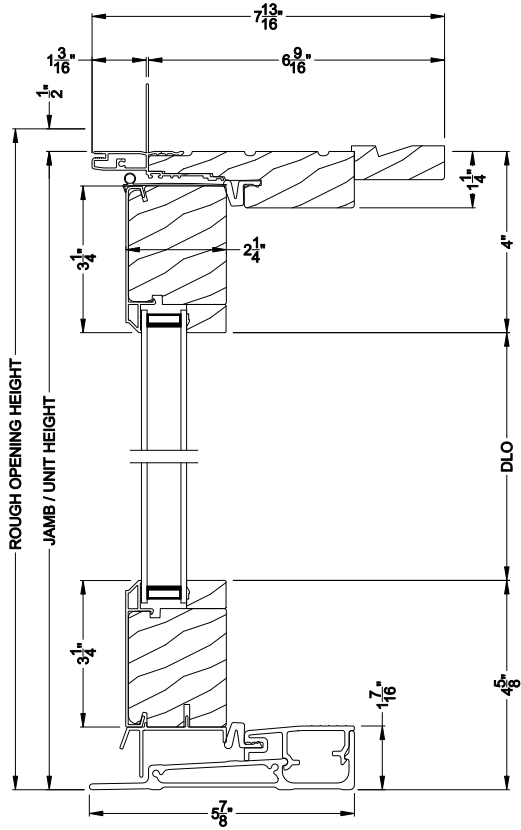


CONTEMPORARY OUTSWING DOOR (8617)
Vertical Section - 6-9/16" jamb

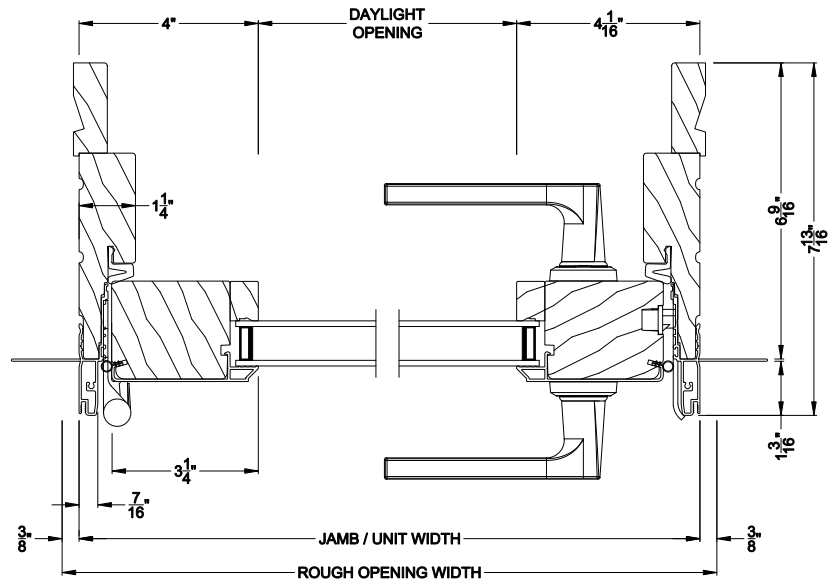

CONTEMPORARY OUTSWING DOOR (8617)
Horizontal Section - Single Door - 6-9/16" jamb

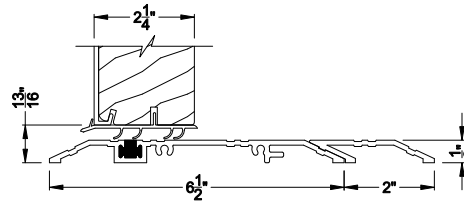

CONTEMPORARY OUTSWING DOOR (8617)
Vertical Section - ADA Sill - 6-9/16" jamb

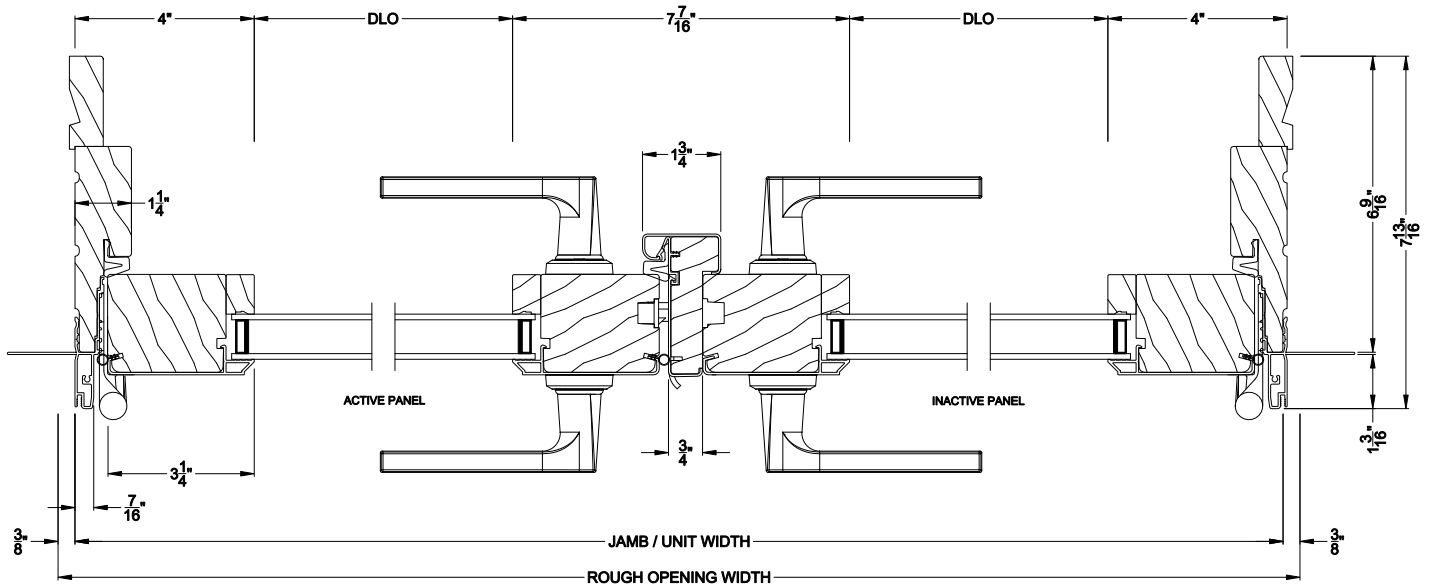

CONTEMPORARY OUTSWING DOOR (8617)
Horizontal Section - Double Door - 6-9/16" jamb

Note: All dimensions are approximate. Weather Shield reserves the right to change specifications without notice.