


# Weather Shield®

## Contemporary Collection™

# Outswing Bi-Fold Doors


## CROSS SECTION DETAILS

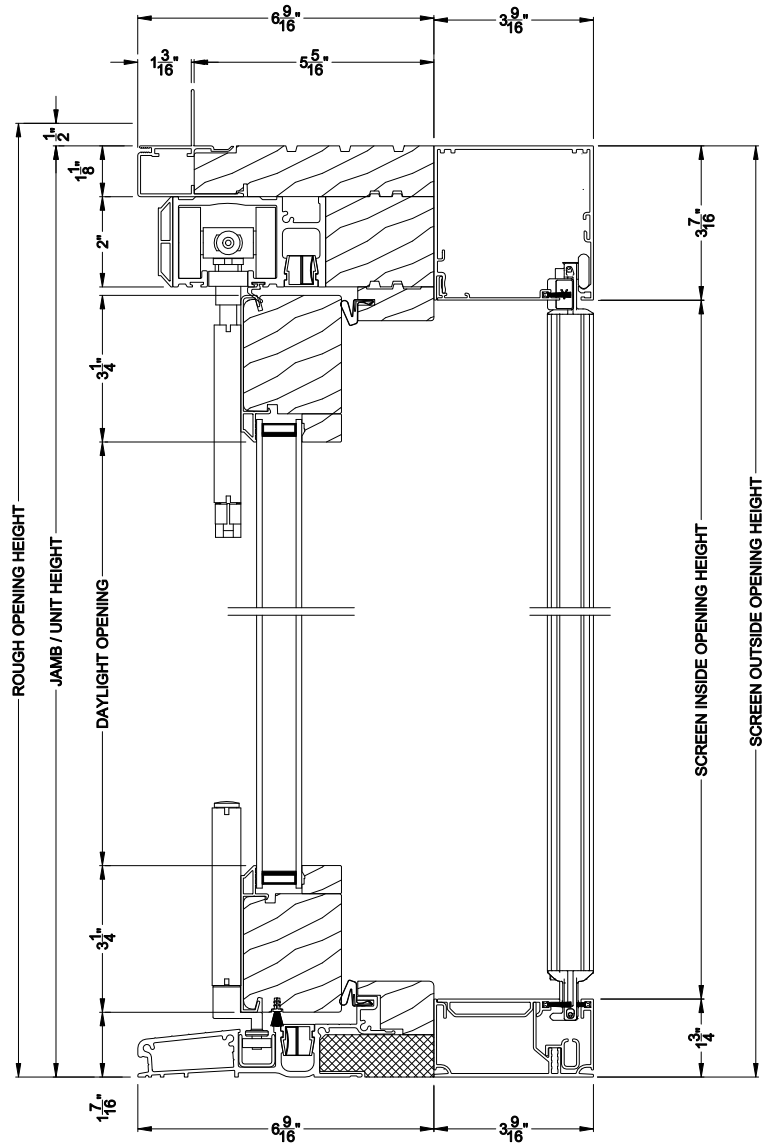

### CONTEMPORARY BI-FOLD DOOR (8623)

Vertical Section - Standard Sill - 3-1/4" Bottom Rail  
 Shown with optional Center screen

Note: All dimensions are approximate. Weather Shield reserves the right to change specifications without notice.

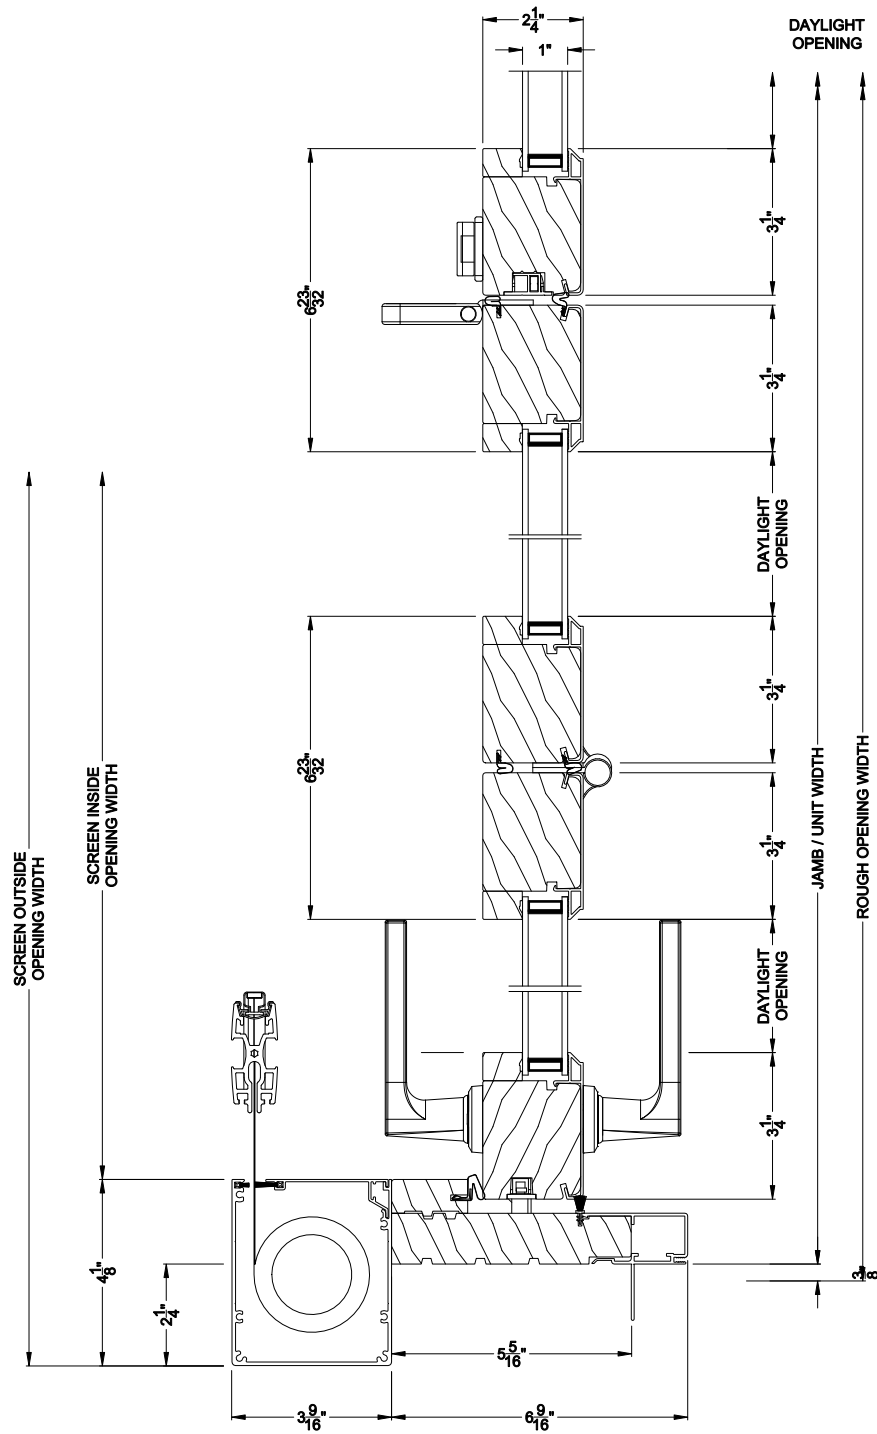

**CONTEMPORARY BI-FOLD DOOR (8623)**

Horizontal Section  
Shown with optional Center screen

Note: All dimensions are approximate. Weather Shield reserves the right to change specifications without notice.